



HEATER CAN BE POSITIONED ANY PLACE IN BUILDING

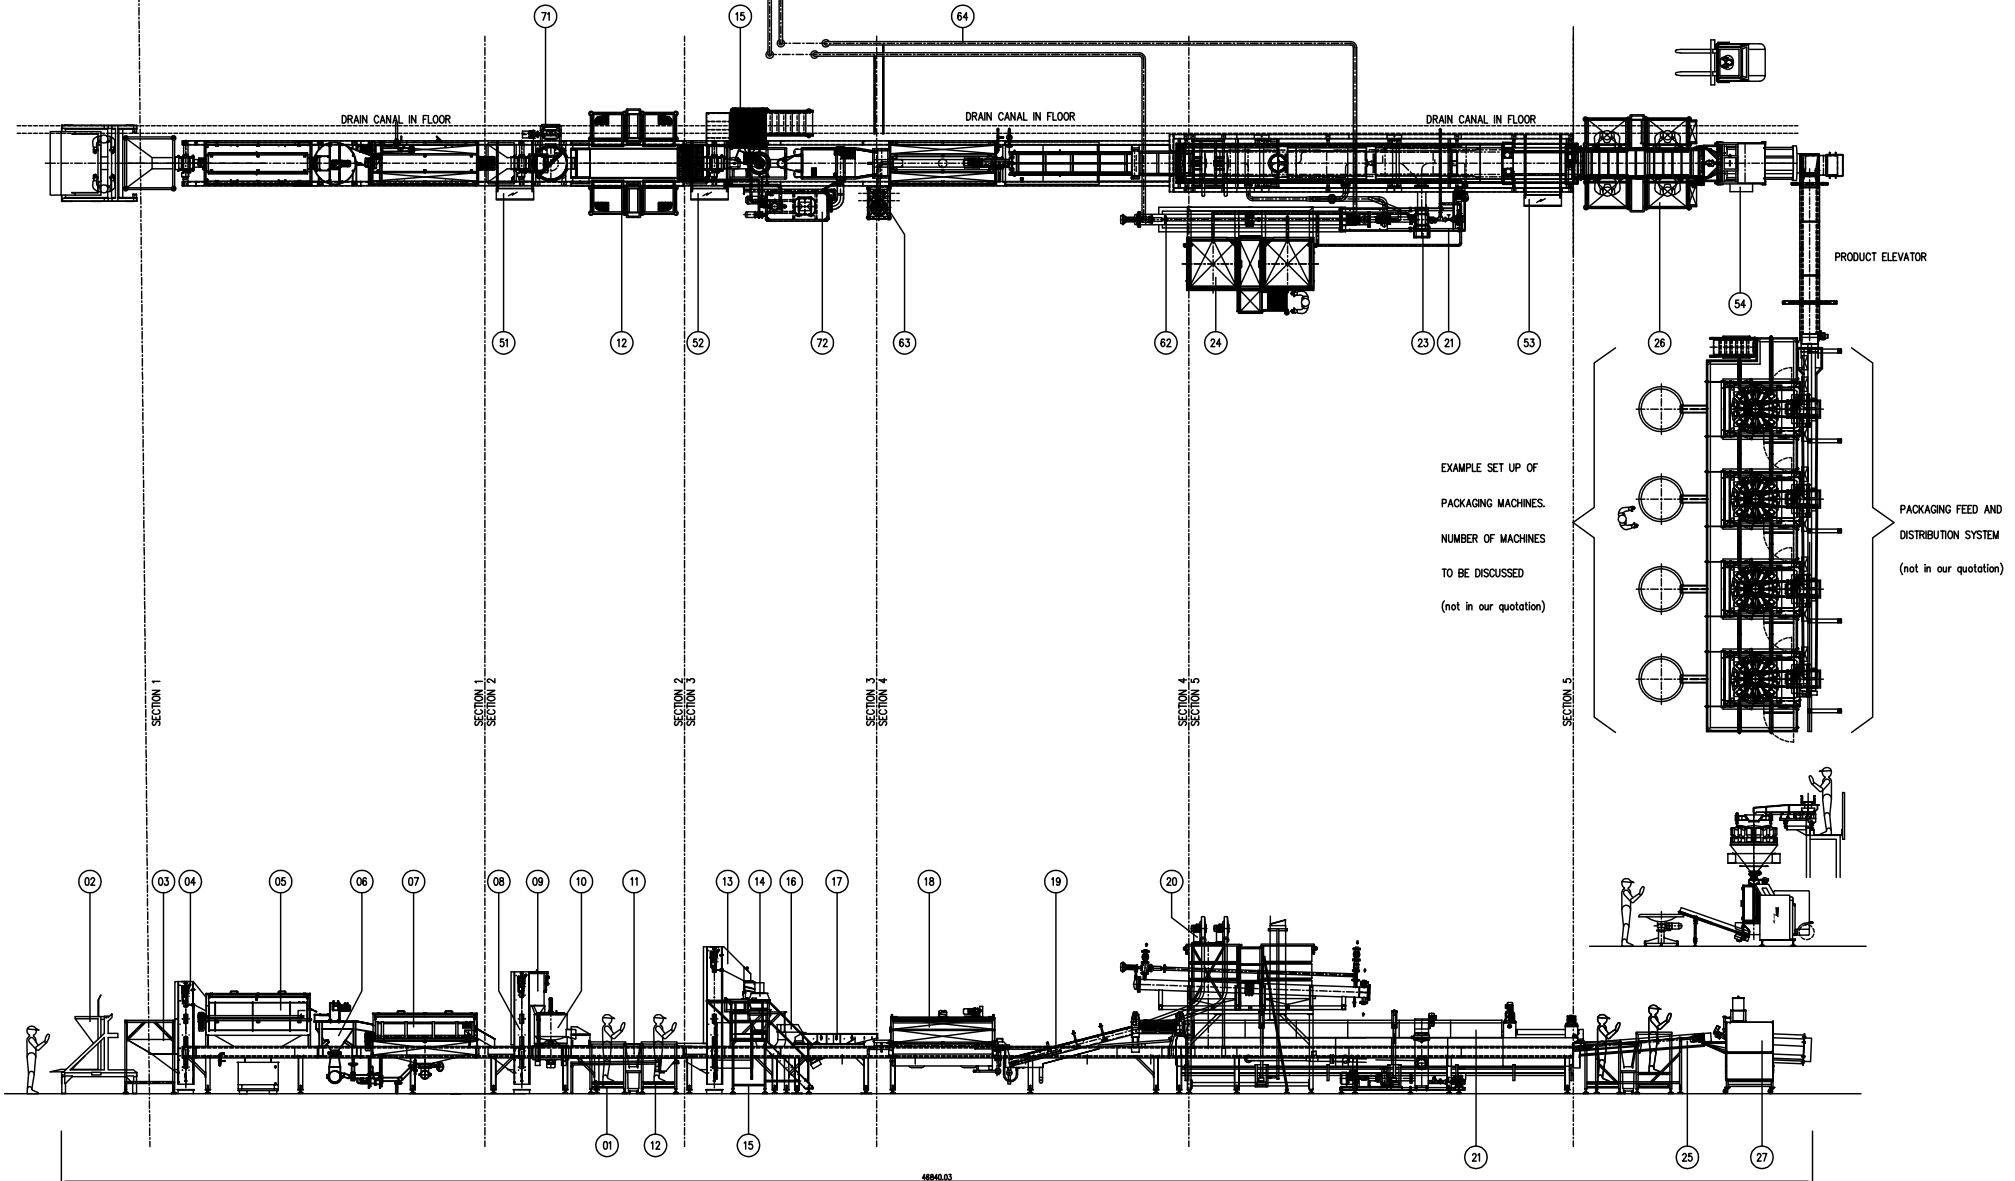

SLOPE OF DRAIN CANAL IN LENGTH IS 1cm/m.

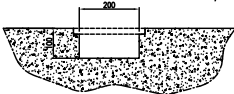

CROSS SECTION DRAIN CANAL (1:5)

- 01: MAIN SUPPORT FRAME
- 02: CRATE TIPPER
- 03: POTATO COLLECT AND FEED HOPPER
- 04: DOSING ELEVATOR
- 05: DRY CLEANING CAGE
- 06: DE-STONER
- 07: POTATO ROD WASHER
- 08: ELEVATOR
- 09: DOSING HOPPER
- 10: ABRASIVE PEELER

- 11: INSPECTION BELT PEELED POTATOES
- 12: PLATFORM INSPECTION BELT PEELER
- 13: DOSING ELEVATOR
- 14: SLICER
- 15: PLATFORM FOR KNIVES EXCHANGE
- 16: SLICE WASHING SYSTEM
- 17: VIBRATORY SCREEN DECK
- 18: BLANCHER
- 19: SLICE SPREADING BELT

- 20: AIR KNIVES
- 21: POTATO CHIPS/STICKS FRYER
- 22: FRYING OIL CIRCULATION
- 23: FRYING OIL FILTER
- 24: OIL TANKS
- 25: INSPECTION BELT END PRODUCT
- 26: PLATFORM INSPECTION END PRODUCT
- 27: FLAVOURING UNIT

- 51: CONTROL PANEL
- 52: CONTROL PANEL
- 53: CONTROL PANEL
- 54: CONTROL PANEL

- 61: THERMAL OIL HEATER
- 62: HEAT EXCHANGER
- 63: STEAMBOILER
- 64: PIPING THERMAL OIL

- 71: WATER TREATMENT PEELING WATER
- 72: WATER TREATMENT SLICE WASHER